



REZ - SUPERIEUR


1/75


06.08.2008

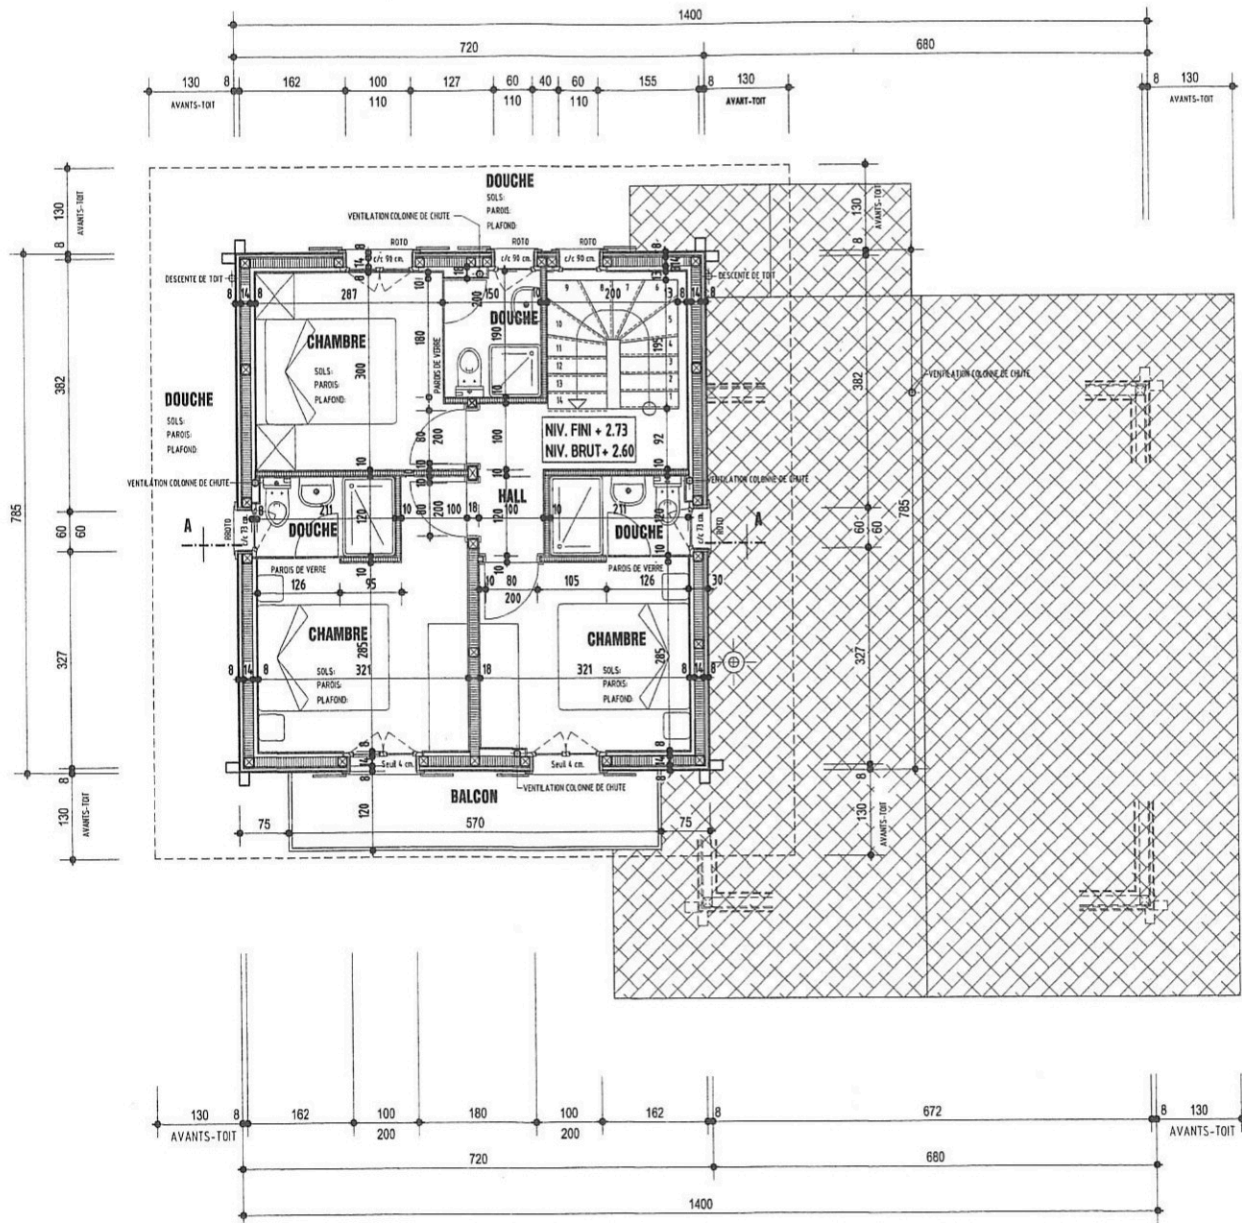


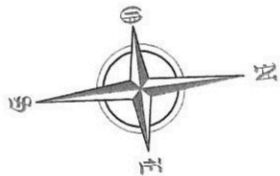

Grande cave

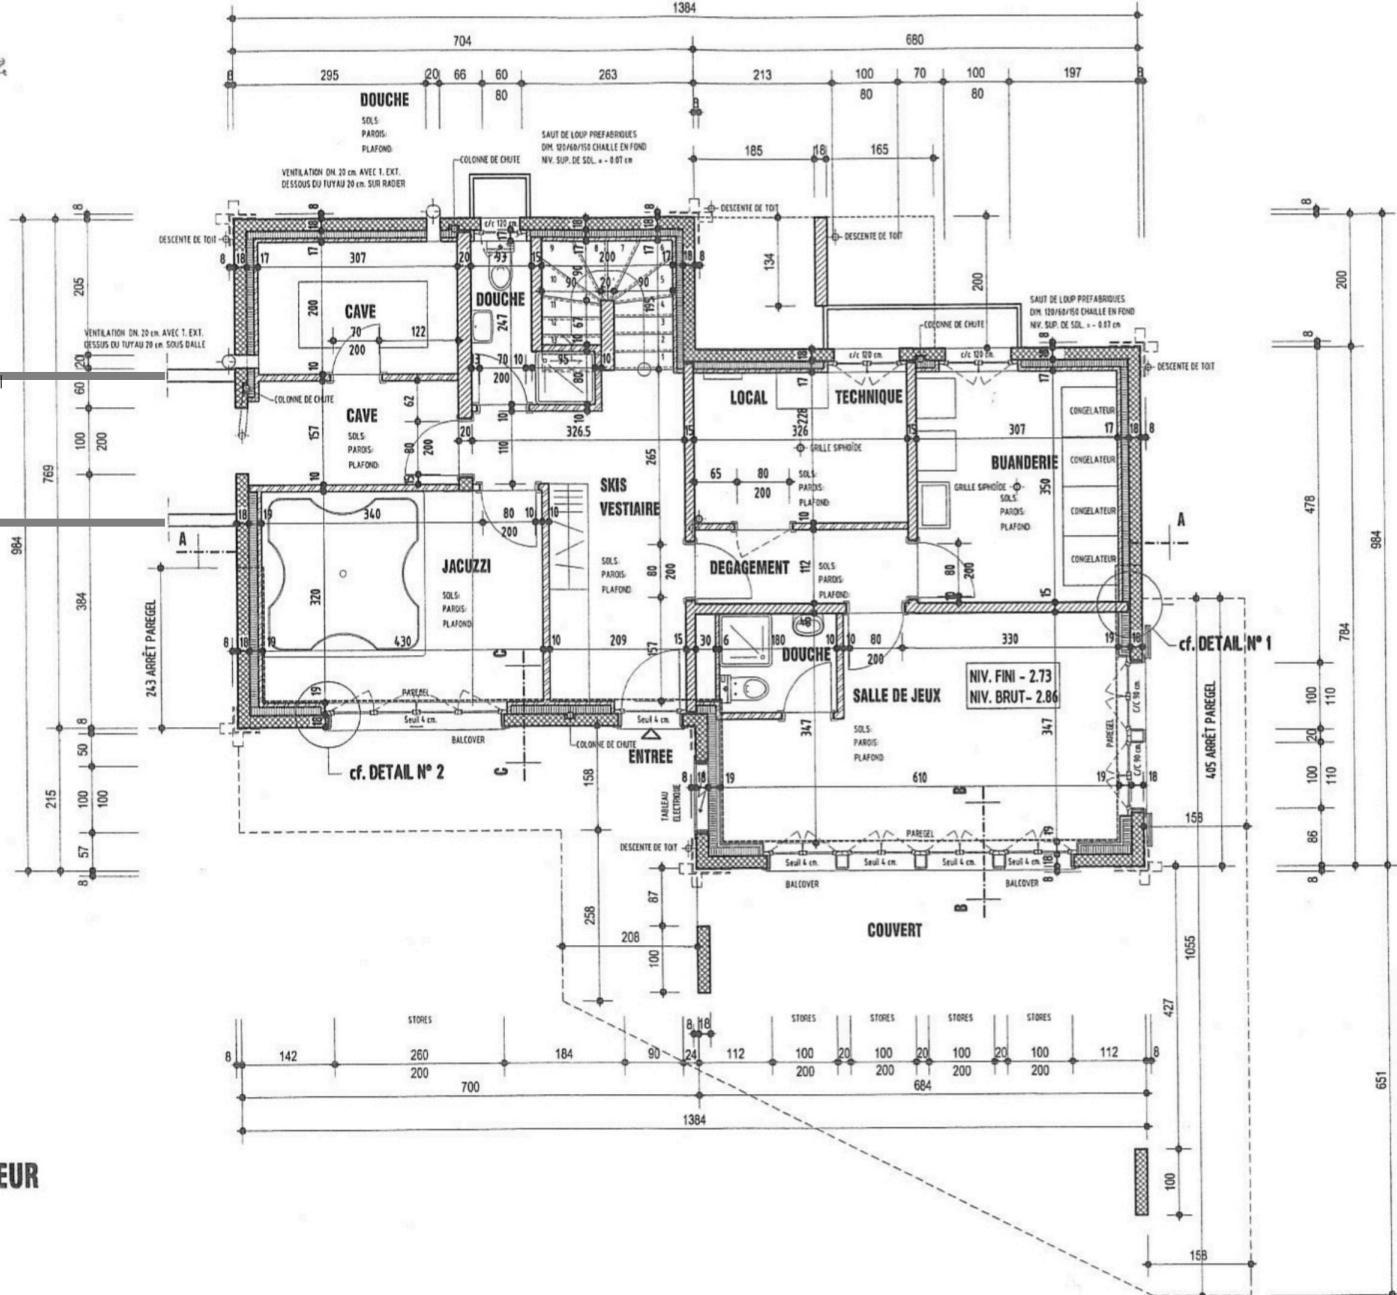

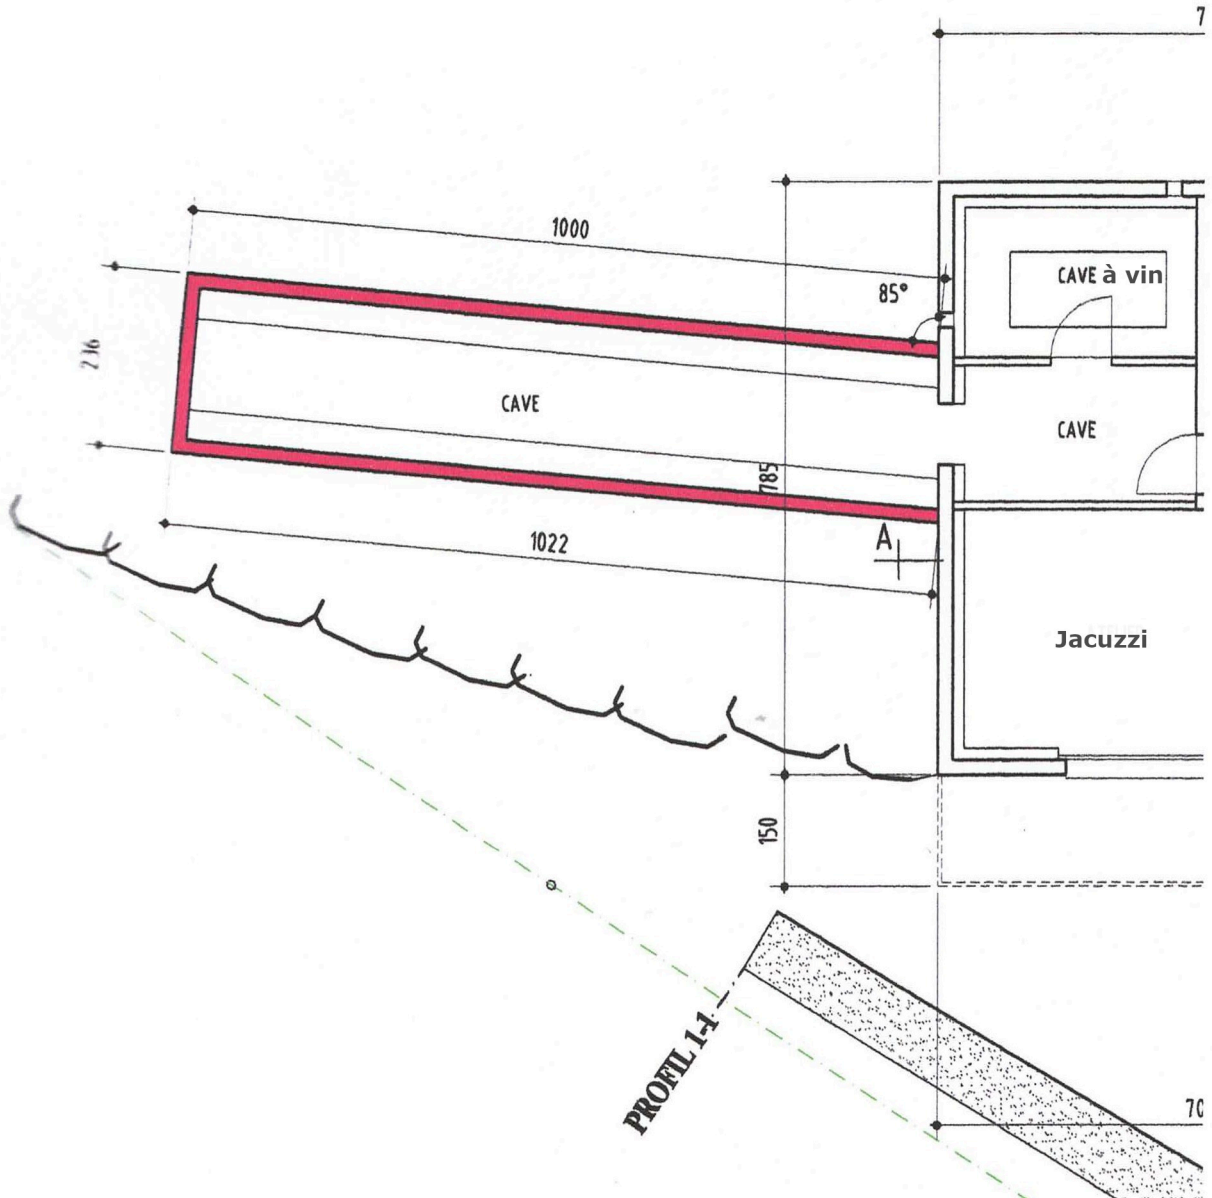


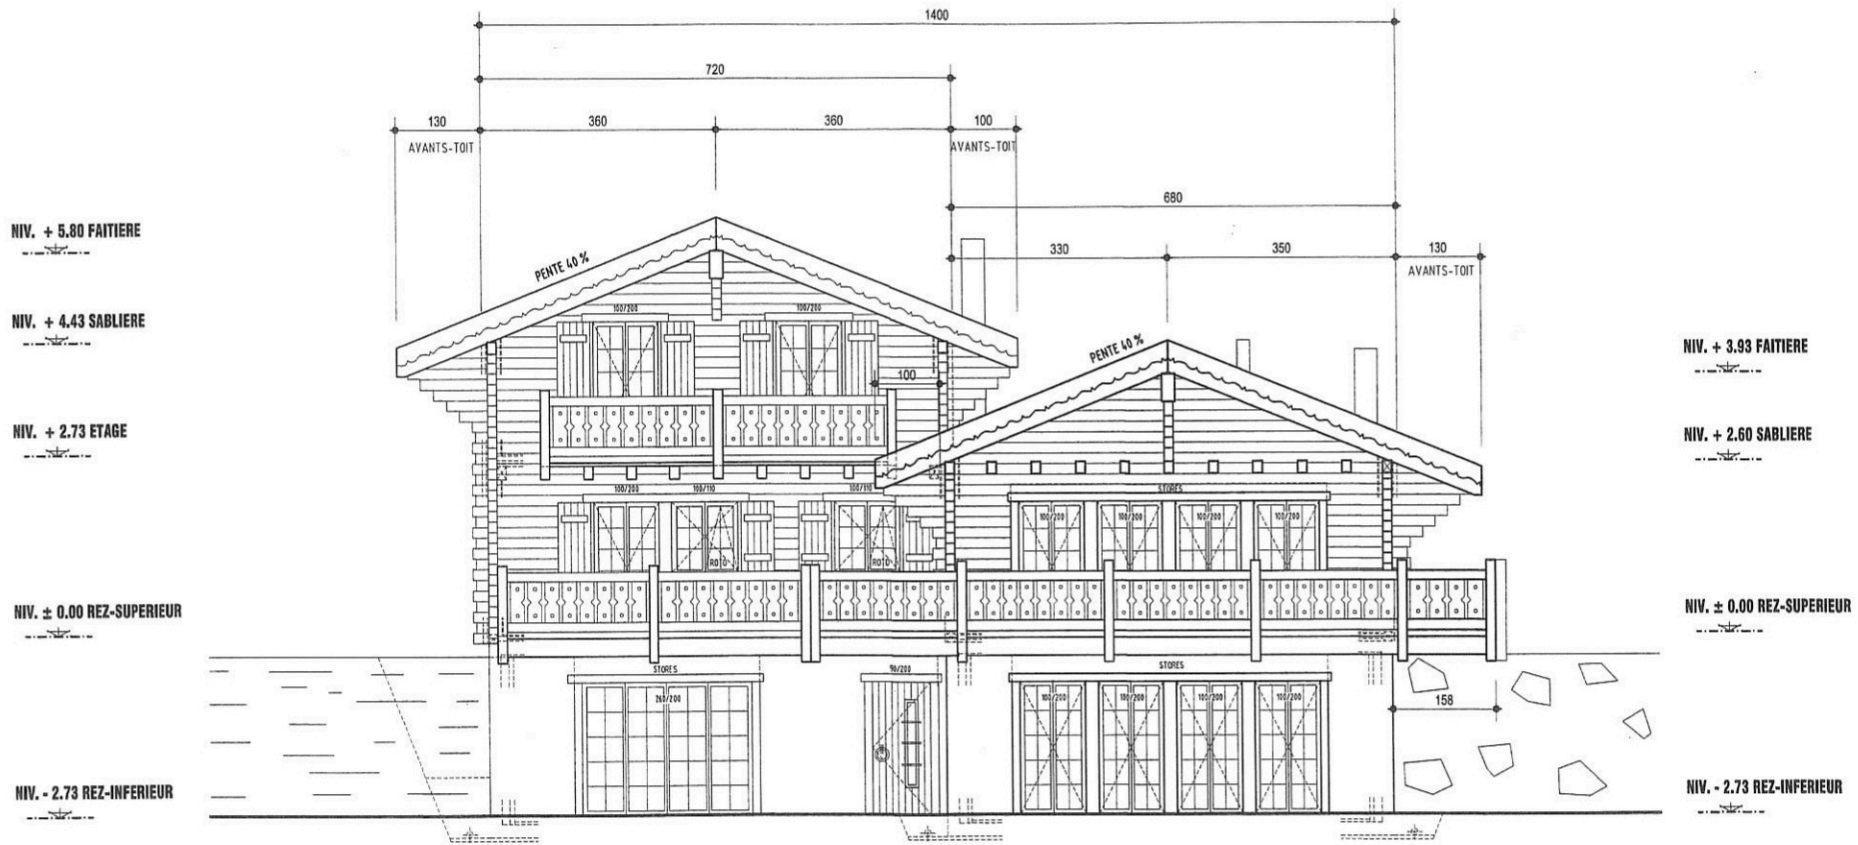


FACADE EST

1/75

06.08.2008

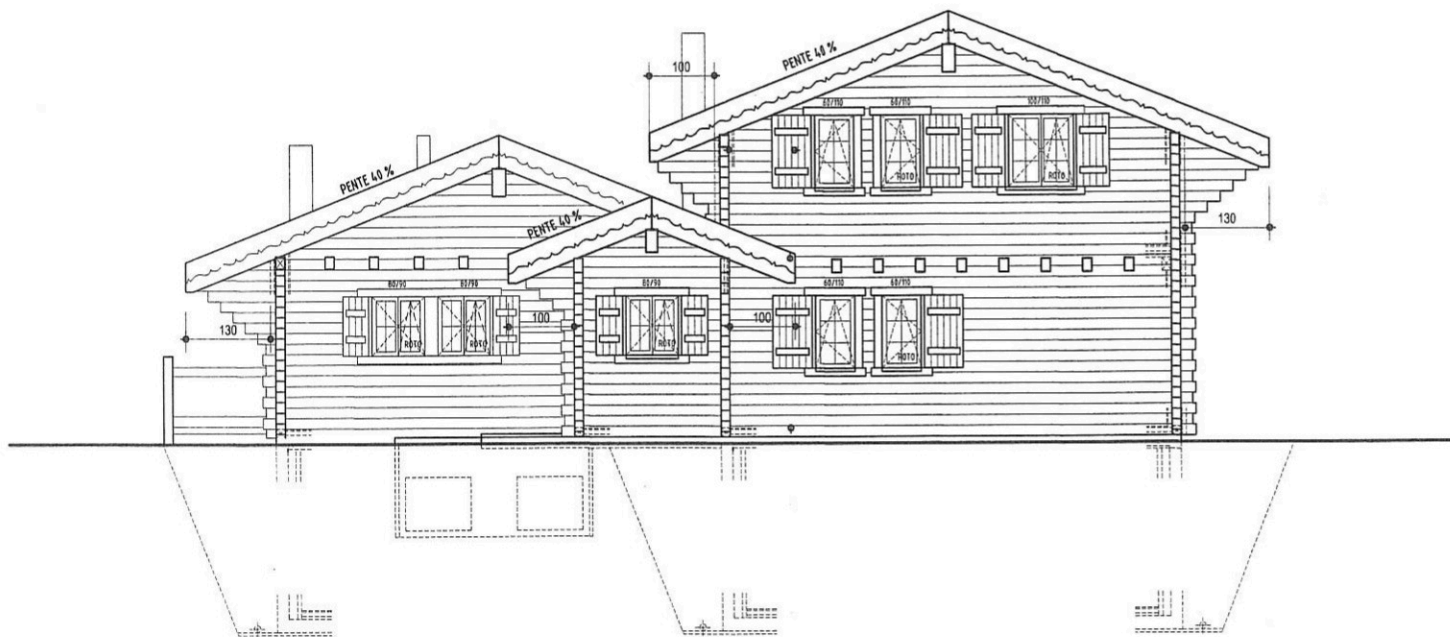


FACADE OUEST

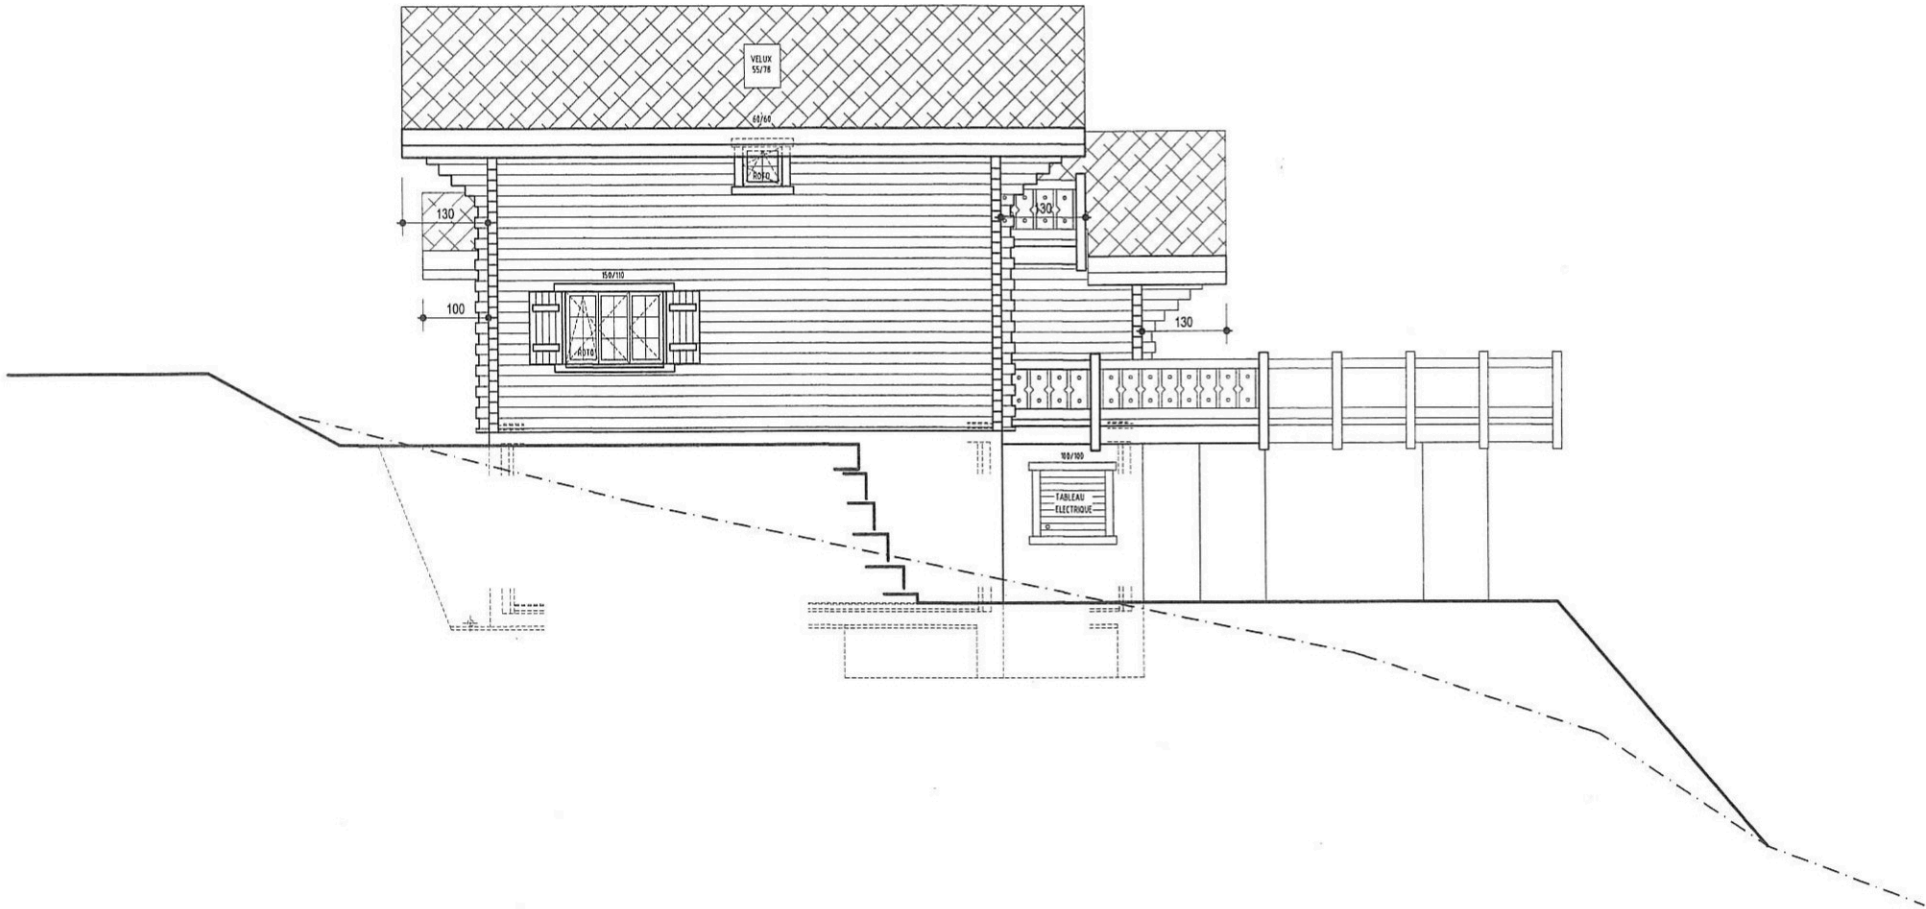


FACADE SUD

1/75

06.08.2008

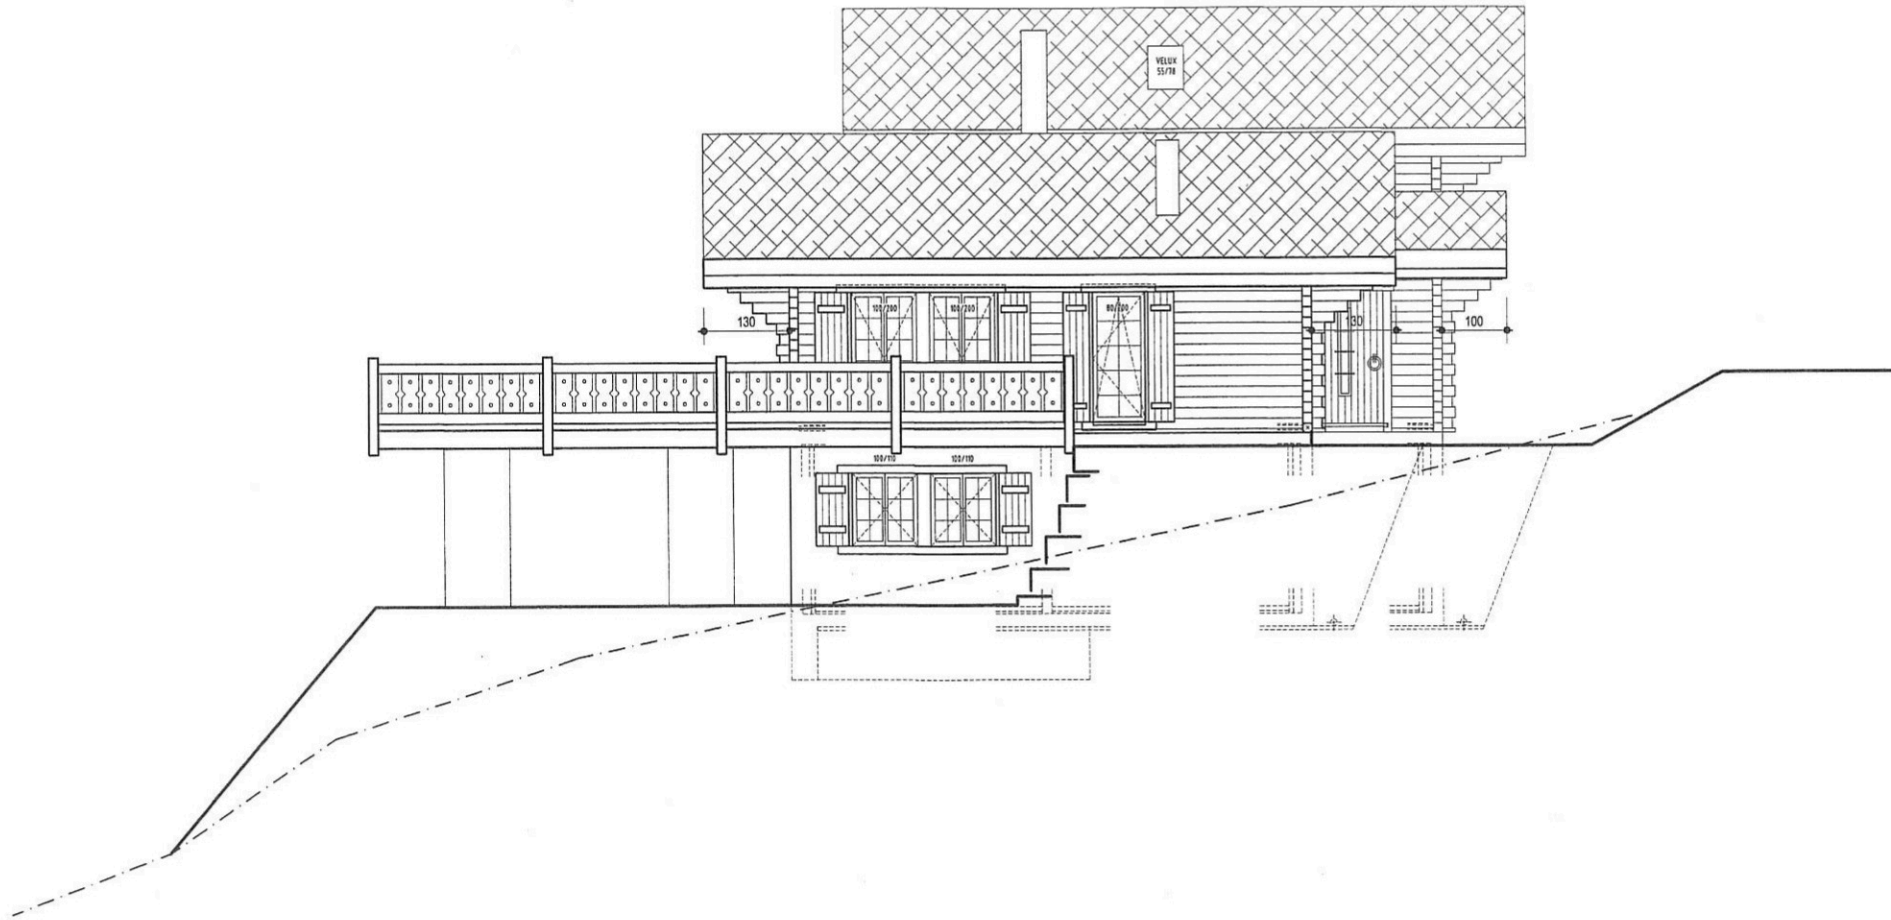

FACADE NORD

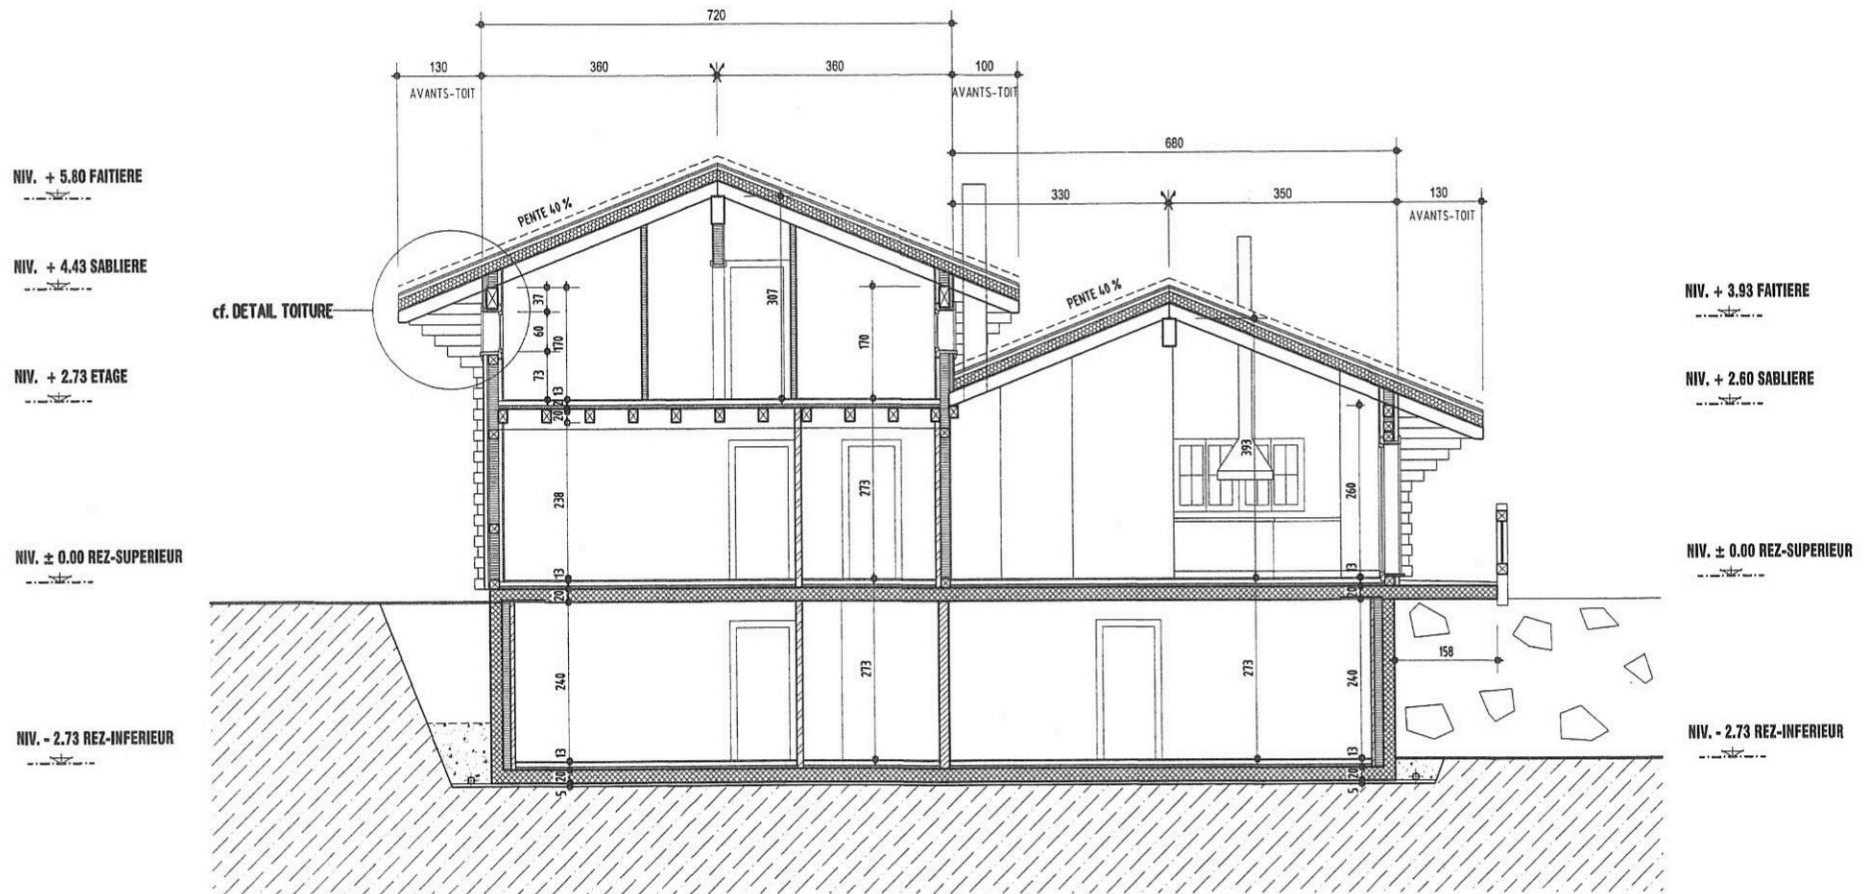

COUPE A-A.